

© 2019 BY SOUTHERN HOME DESIGNS®, INCORPORATED  
 THESE PLANS ARE PROTECTED UNDER FEDERAL COPYRIGHT LAWS.  
 THE ORIGINAL PURCHASER OF THESE PLANS IS LICENSED TO USE  
 THE PLANS FOR THE CONSTRUCTION OF ONE AND ONLY ONE  
 SINGLE FAMILY HOME. REPRODUCTION, MODIFICATION, OR REUSE  
 OF THESE PLANS WITHOUT THE WRITTEN CONSENT OF SOUTHERN  
 HOME DESIGNS®, INCORPORATED, IS EXPRESSLY PROHIBITED.

Houseplan Works.com  
 ALL DIMENSIONS AND SITE DIMENSIONS ARE TO BE VERIFIED  
 BEFORE CONSTRUCTION BEGINS. ONCE CONSTRUCTION HAS  
 BEGUN SOUTHERN HOME DESIGNS®, INCORPORATED, IS RELEASED  
 FROM ANY FURTHER RESPONSIBILITIES.


Southern Home Designs  
 INCORPORATED  
 1400 Crescent Green Drive, Suite 130, Cary, NC 27518  
 919.380.7400 Office 919.380.7464 Fax  
 Web: shdplans.com Email: shd@ncrr.com

THE HERITAGE 2019-D  
 REVISED 12-06-19

P.O. Box 58602  
 Raleigh, NC 27658  
 Office: 919.427.8207



ENGR. #:  
 DATE: 11-22-19  
 SHEET: A-1  
 PLAN #: 11-112219

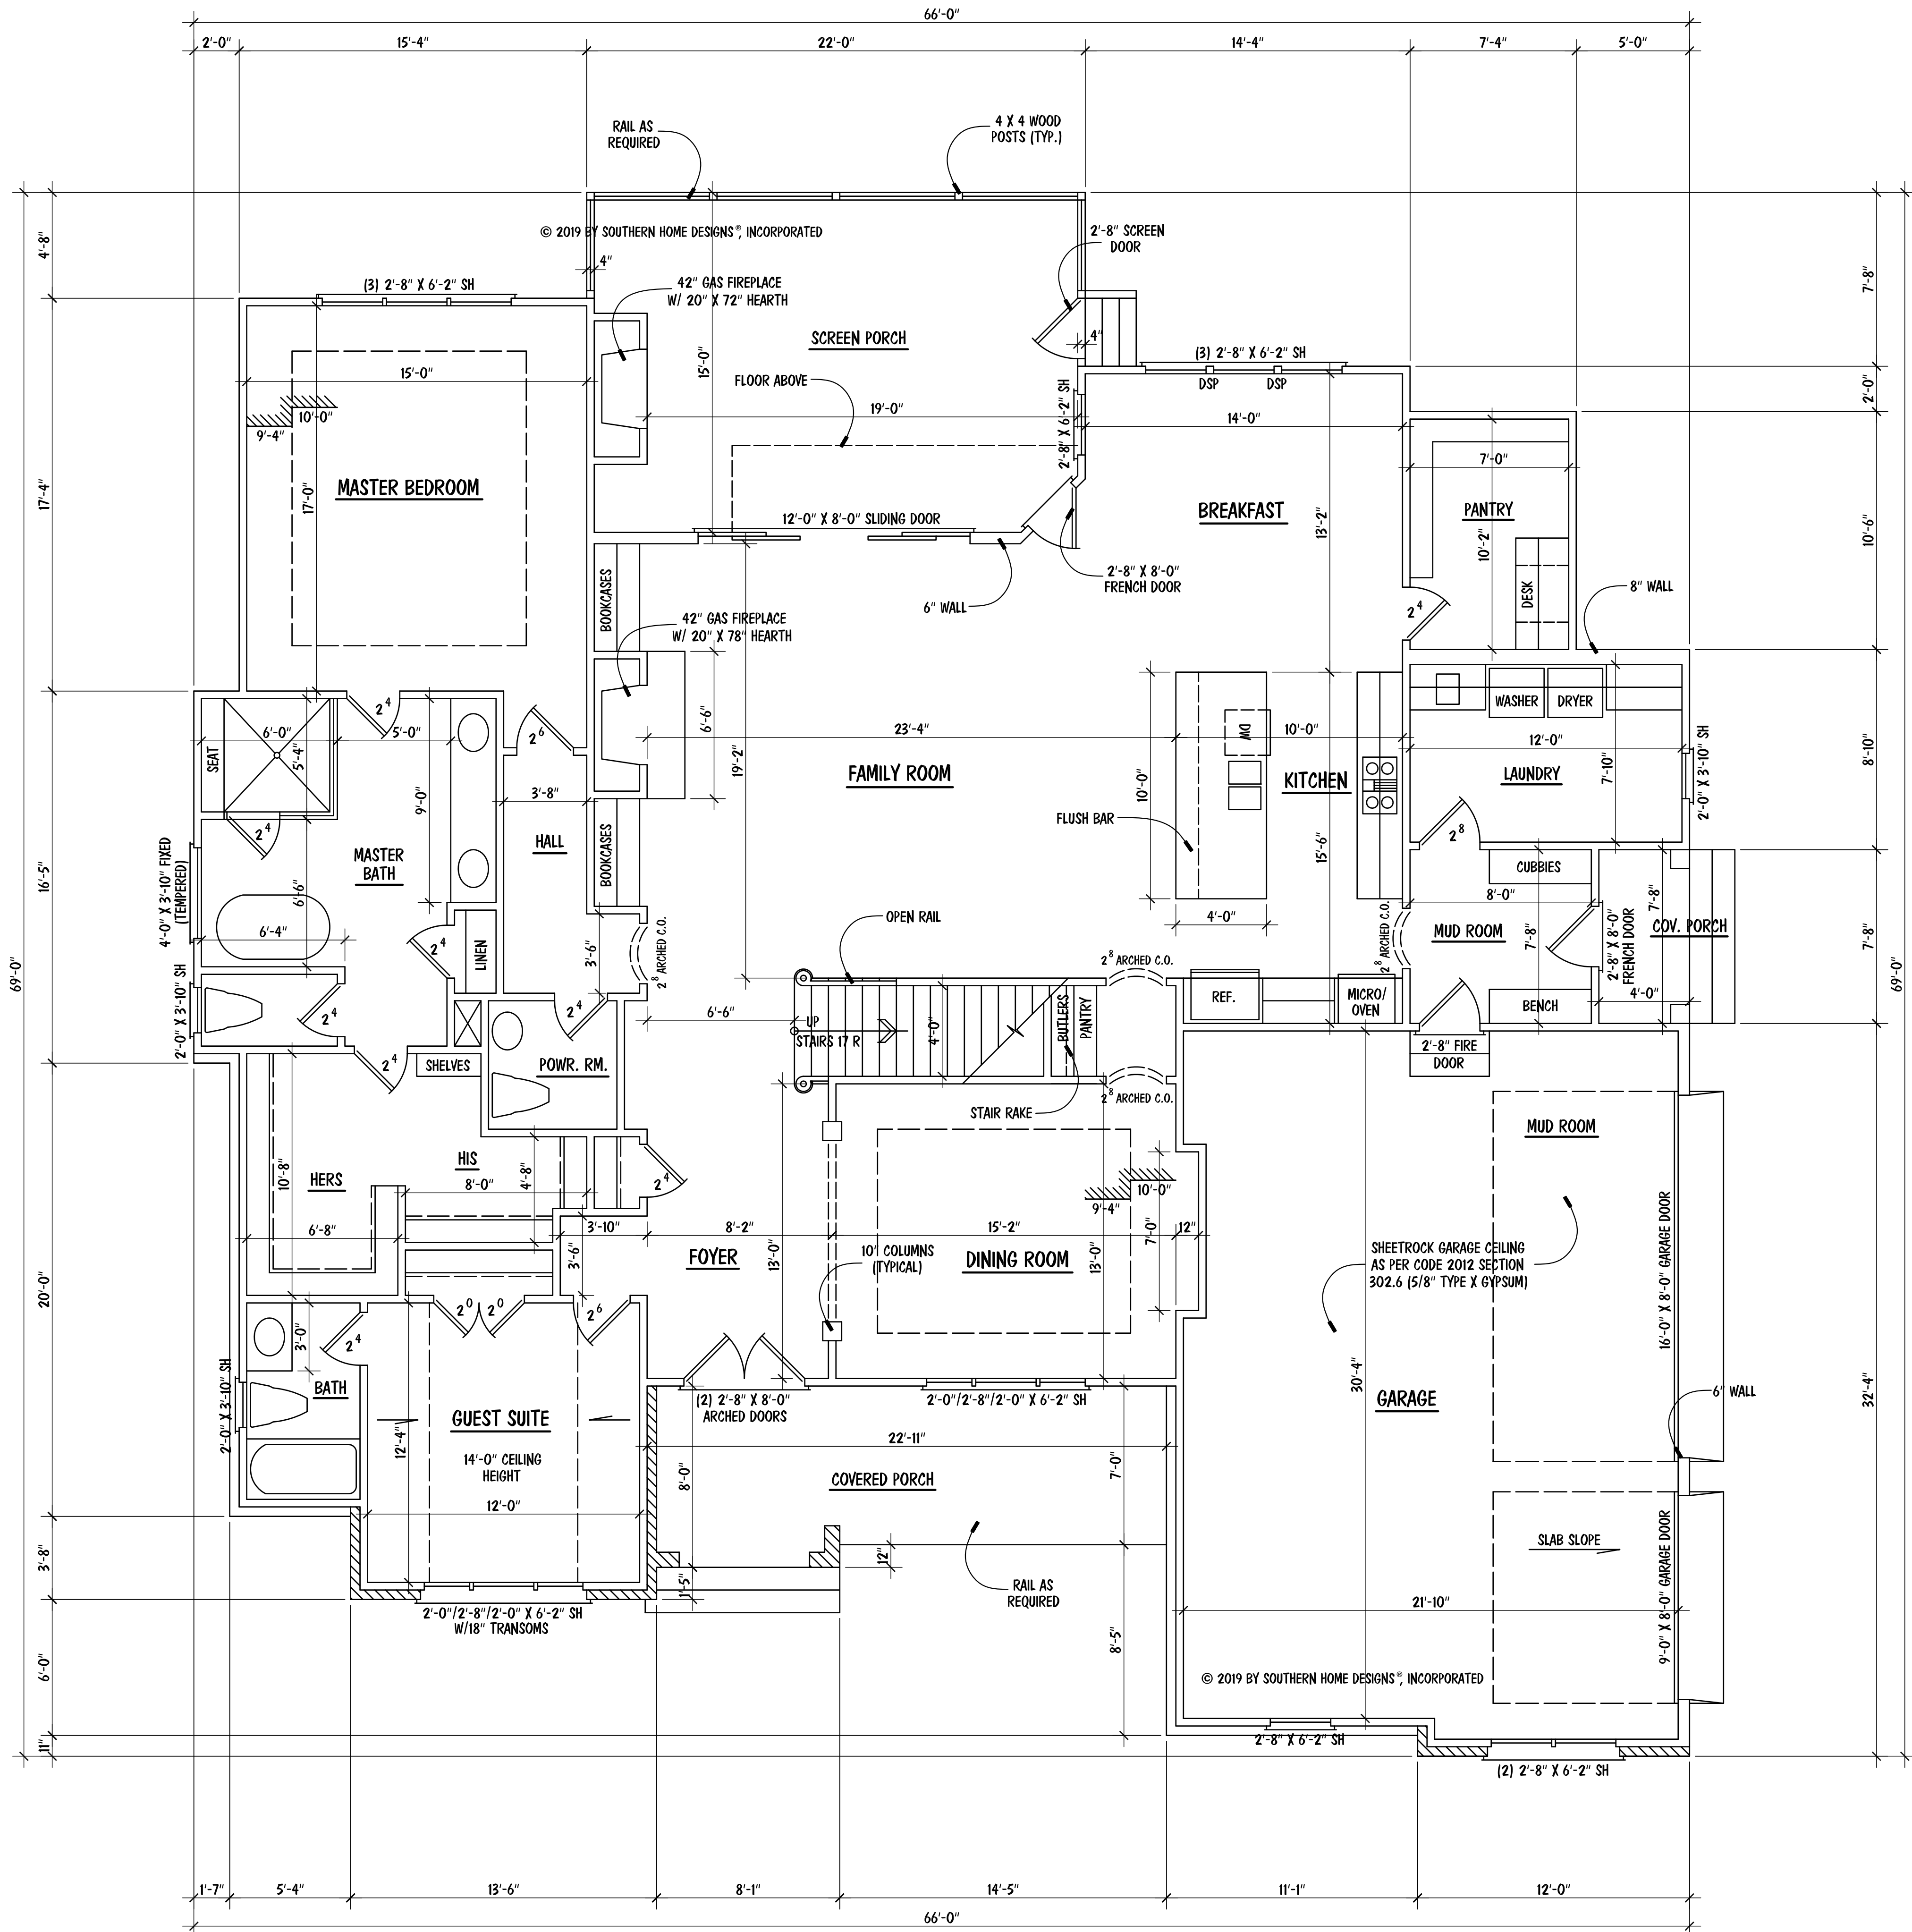

- NOTES:**
- 10'-0" CEILING HGT. (TYP.) U.N.O.
  - SET WINDOWS @ 8'-0" A.F.F. (TYP.) U.N.O.
  - SET WINDOWS IN LAUNDRY, GUEST SUITE BATH & MASTER BATH TOILET @ 7'-4" A.F.F.
  - STAIRS: UP 17 R (TYP.), 1ST FLOOR TO 2ND FLOOR

| SQUARE FOOTAGE |             |
|----------------|-------------|
| FIRST FLOOR    | 2508        |
| SECOND FLOOR   | 1218        |
| <b>TOTAL</b>   | <b>3726</b> |

| MISCELLANEOUS |     |
|---------------|-----|
| GARAGE        | 700 |
| FRONT PORCH   | 169 |
| SCREEN PORCH  | 321 |
| SIDE PORCH    | 31  |
| MECH. / STOR. | 831 |

**FIRST FLOOR PLAN**

SCALE: 1/4" = 1'-0"

© 2019 BY SOUTHERN HOME DESIGNS®, INCORPORATED  
 THESE PLANS ARE PROTECTED UNDER FEDERAL COPYRIGHT LAWS.  
 THE ORIGINAL PURCHASER OF THESE PLANS IS LICENSED TO USE  
 THE PLANS FOR THE CONSTRUCTION OF ONE AND ONLY ONE  
 SINGLE FAMILY HOME. REPRODUCTION, MODIFICATION, OR REUSE  
 OF THESE PLANS WITHOUT THE WRITTEN CONSENT OF SOUTHERN  
 HOME DESIGNS®, INCORPORATED, IS EXPRESSLY PROHIBITED.

**Houseplan Works.com**  
 ALL DIMENSIONS AND SITE DIMENSIONS ARE TO BE VERIFIED  
 BEFORE CONSTRUCTION BEGINS. SINCE CONSTRUCTION HAS  
 BEGUN SOUTHERN HOME DESIGNS®, INCORPORATED, IS RELEASED  
 FROM ANY FURTHER RESPONSIBILITIES.

**Southern Home Designs**  
 INCORPORATED  
 1400 Crescent Green Drive, Suite 130, Cary, NC 27518  
 919.380.7400 Office 919.380.7464 Fax  
 Web: shdplans.com Email: shd@ncrr.com


THE  
**HERITAGE 2019-D**  
 REVISED 12-06-19

P.O. Box 58602  
 Raleigh, NC 27658  
 Office: 919.427.8207



ENGR. #:  
 DATE: 11-22-19  
 SHEET: A-2  
 PLAN #: 11-112219



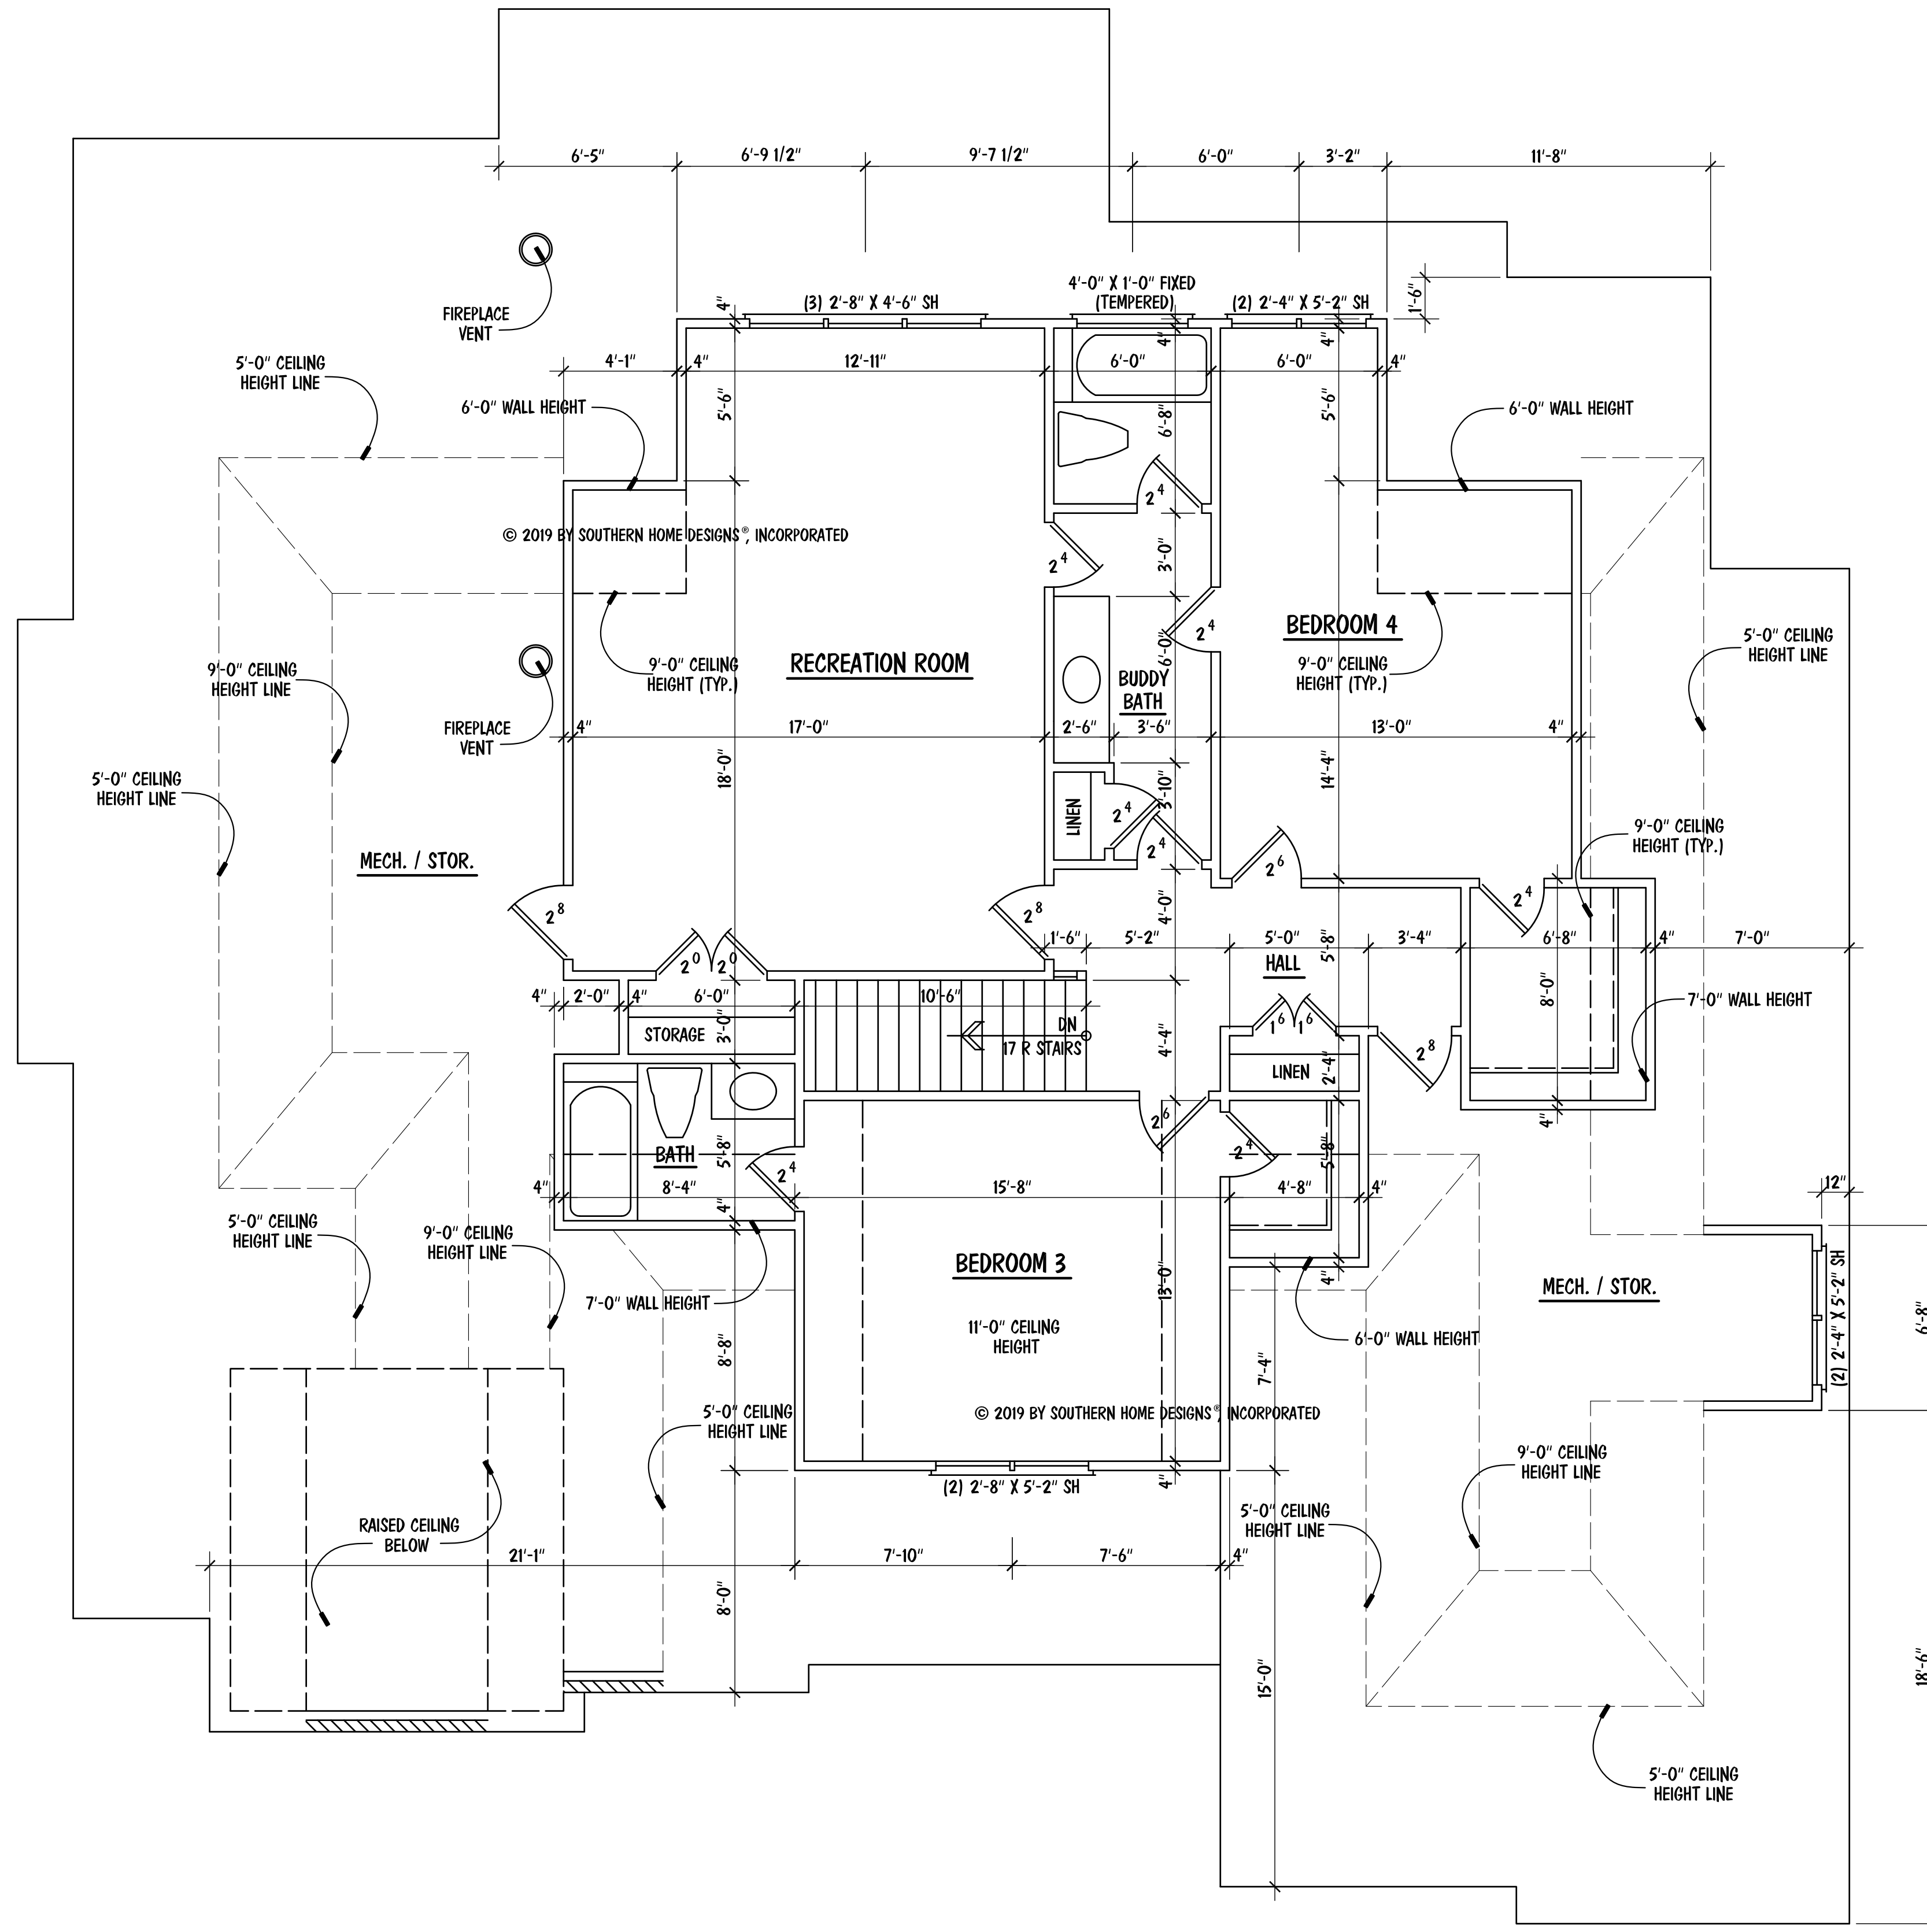

- NOTES:**
- 9'-0" CEILING HGT. (TYP.) U.N.O.
  - SET WINDOWS @ 7'-4" A.F.F. (TYP.) U.N.O
  - SET WINDOW IN BUDDY BATH @ 7'-10" A.F.F.
  - STAIRS: DN 17 R (TYP.), 2ND FLOOR TO 1ST FLOOR

© 2019 BY SOUTHERN HOME DESIGNS®, INCORPORATED  
 THESE PLANS ARE PROTECTED UNDER FEDERAL COPYRIGHT LAWS.  
 THE ORIGINAL PURCHASER OF THESE PLANS IS LICENSED TO USE  
 THE PLANS FOR THE CONSTRUCTION OF ONE AND ONLY ONE  
 SINGLE FAMILY HOME. REPRODUCTION, MODIFICATION, OR REUSE  
 OF THESE PLANS WITHOUT THE WRITTEN CONSENT OF SOUTHERN  
 HOME DESIGNS®, INCORPORATED, IS EXPRESSLY PROHIBITED.

Houseplan Works.com  
 ALL DIMENSIONS AND SITE DIMENSIONS ARE TO BE VERIFIED  
 BEFORE CONSTRUCTION BEGINS. SINCE CONSTRUCTION HAS  
 BEGUN SOUTHERN HOME DESIGNS®, INCORPORATED, IS RELEASED  
 FROM ANY FURTHER RESPONSIBILITIES.

**Southern Home Designs**  
 INCORPORATED  
 1400 Crescent Green Drive, Suite 130, Cary, NC 27518  
 919.380.7400 Office 919.380.7464 Fax  
 Web: shdplans.com Email: shd@ncrrr.com

THE  
 HERITAGE 2019-D  
 REVISED 12-06-19

P.O. Box 58602  
 Raleigh, NC 27658  
 Office: 919.427.8207



ENGR. #:  
 DATE: 11-22-19  
 SHEET: A-3  
 PLAN #: 11-112219

**SECOND FLOOR PLAN**

SCALE: 1/4" = 1'-0"